

| |
|----------------------------|
| project no. |
| date OCTOBER 2006 |
| drawn by S. REHWALD |
| checked by L.W. DONOVAN |

| |
|-----------|
| revisions |
|-----------|

ALL IDEAS, DESIGNS, ARRANGEMENTS INDICATED OR REFERENCED BY THIS DRAWING ARE OWNED BY AND THE PROPERTY OF THE ARCHITECTS AND WERE CREATED FOR THE USE OF AND IN CONNECTION WITH THE SPECIFIED PROJECT NONE OF SUCH IDEAS, DESIGNS OR PLANS SHALL BE USED BY OR DISCLOSED TO ANY PERSON FROM OR COOPERATION FOR ANY PURPOSE WHATSOEVER WITHOUT THE WRITTEN PERMISSION OF THE ARCHITECTS.


WRITTEN DIMENSIONS ON THE DRAWINGS SHALL HAVE PRECEDENCE OVER SCALED DIMENSIONS. CONTRACTORS SHALL VERIFY AND BE RESPONSIBLE FOR ALL DIMENSIONS AND CONDITIONS ON THE JOB AND THIS OFFICE MUST BE NOTIFIED OF ANY VARIATIONS FROM THE DIMENSIONS AND CONDITIONS SHOWN BY THESE DRAWINGS.

SITE PLAN FOR
BOWMAN TERRACE
THE VINCENNES HOUSING AUTHORITY
VINCENNES, INDIANA

Donofan & Donofan
ASSOCIATES, I N C.
architecture engineering interior design
427 main, suite #100, Box 976
vincennes, Indiana 47591 312-666-0415

| |
|--|
| |
|--|

| |
|--------------------|
| sheet no. SP1.1 |
|--------------------|

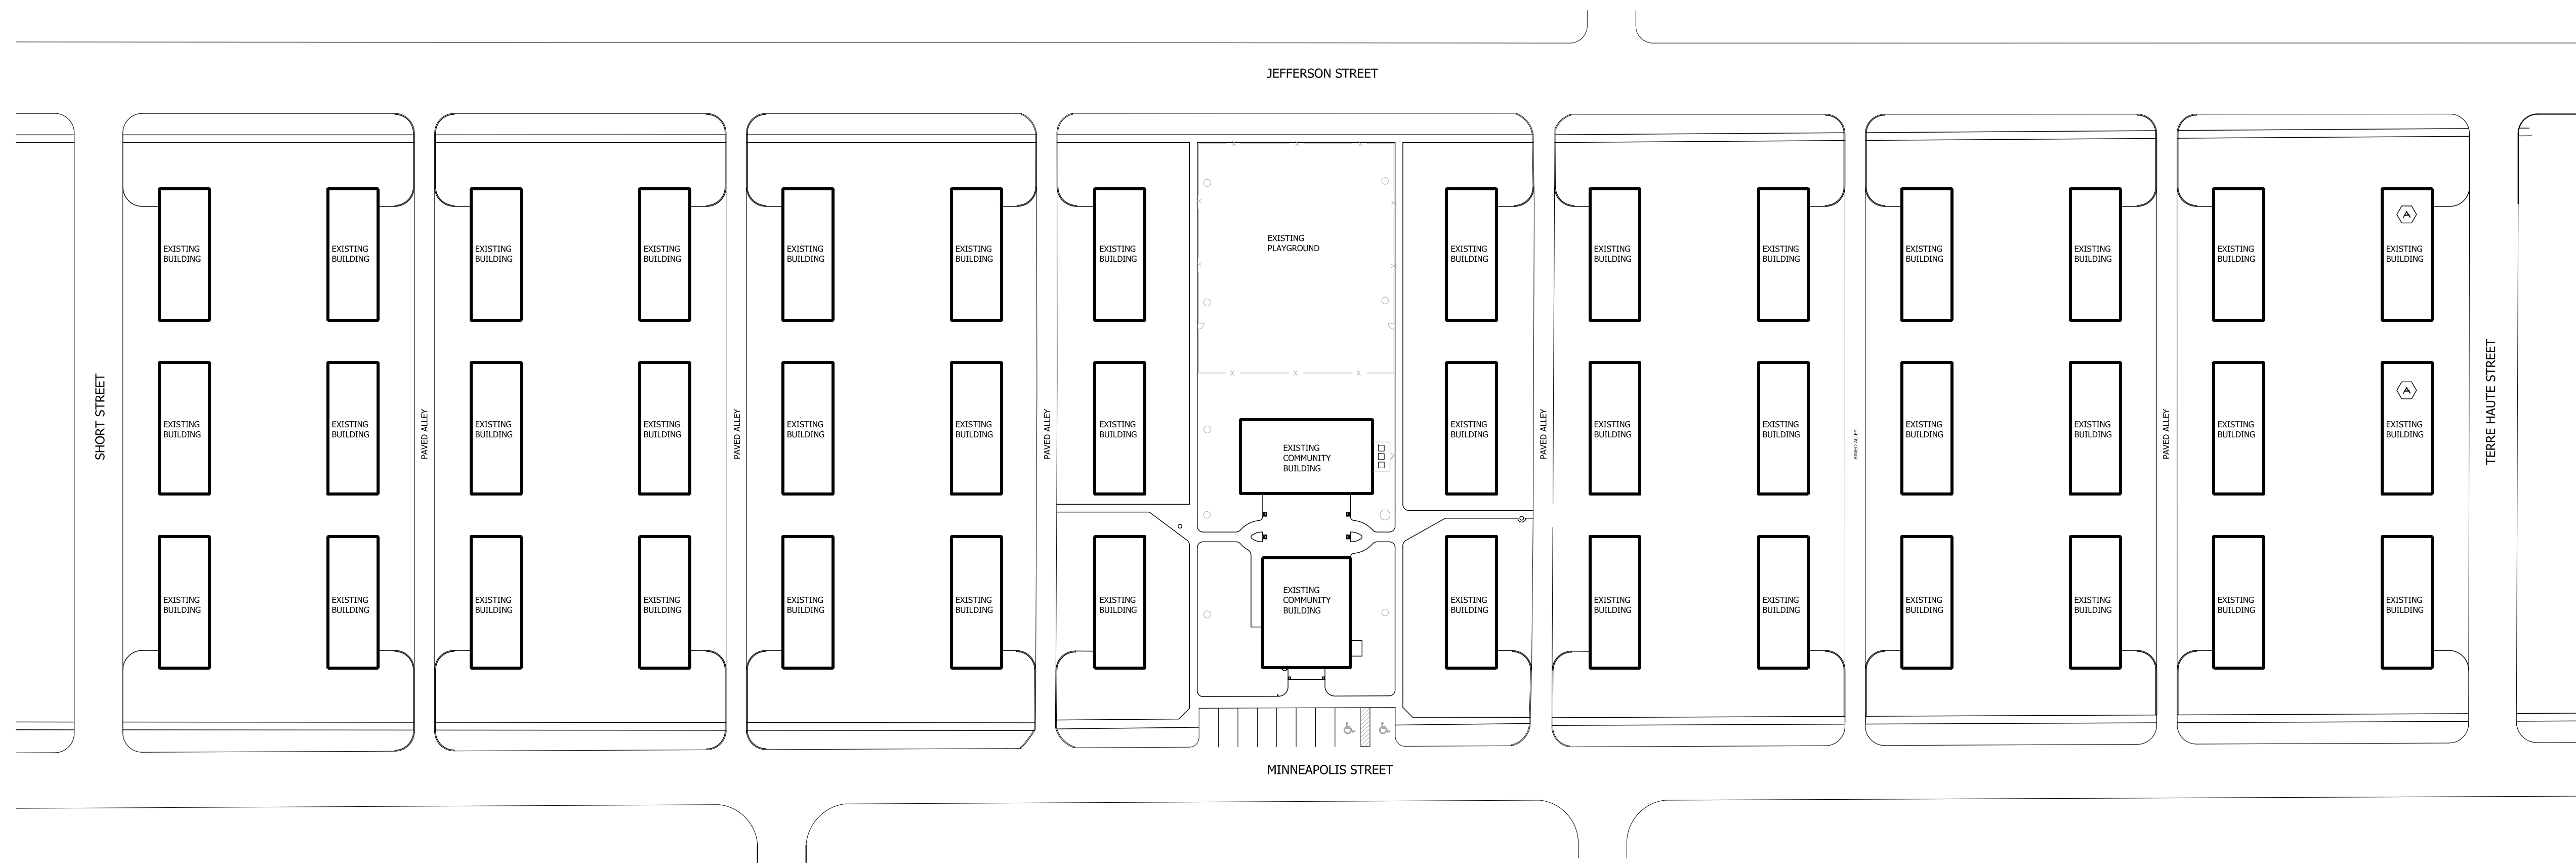

SITE PLAN
SCALE: 1"=50'-0"

SITE PLAN FOR
BOWMAN TERRACE
THE VINCENNES HOUSING AUTHORITY
VINCENNES, INDIANA