

project no.
date
OCTOBER 2006
drawn by
S. REHWALD
checked by
L.W. DONOVAN

revisions

ALL IDEAS DESIGN ARRANGEMENTS INDICATED OR REFERENCED BY THIS DRAWING ARE OWNED BY AND THE PROPERTY OF THE ARCHITECTS AND WERE CREATED FOR THE USE OF AND IN CONNECTION WITH THE SPECIFIED PROJECT. NONE OF SUCH IDEAS, DESIGNS OR PLANS SHALL BE USED BY OR DISCLOSED TO ANY PERSON FROM OR FOR ANY PURPOSE WHATSOEVER WITHOUT THE WRITTEN PERMISSION OF THE ARCHITECTS.


WRITTEN DIMENSIONS ON THE DRAWINGS SHALL HAVE PRECEDENCE OVER SCALED DIMENSIONS. CONTRACTORS SHALL VERIFY AND BE RESPONSIBLE FOR ALL DIMENSIONS AND CONDITIONS OF THE JOB AND THIS OFFICE MUST BE NOTIFIED OF ANY VARIATIONS FROM THE DIMENSIONS AND CONDITIONS SHOWN BY THESE DRAWINGS.

SITE PLAN FOR
PRESIDENTIAL ESTATES
 THE VINCENNES HOUSING AUTHORITY
 VINCENNES, INDIANA

Donofan & Donofan
 architects, p.c.
 architecture engineering interior design
 427 main, suite #100, P.O. Box 876
 Vincennes, Indiana 47591 812-666-0415

--

sheet no.
SP1.1

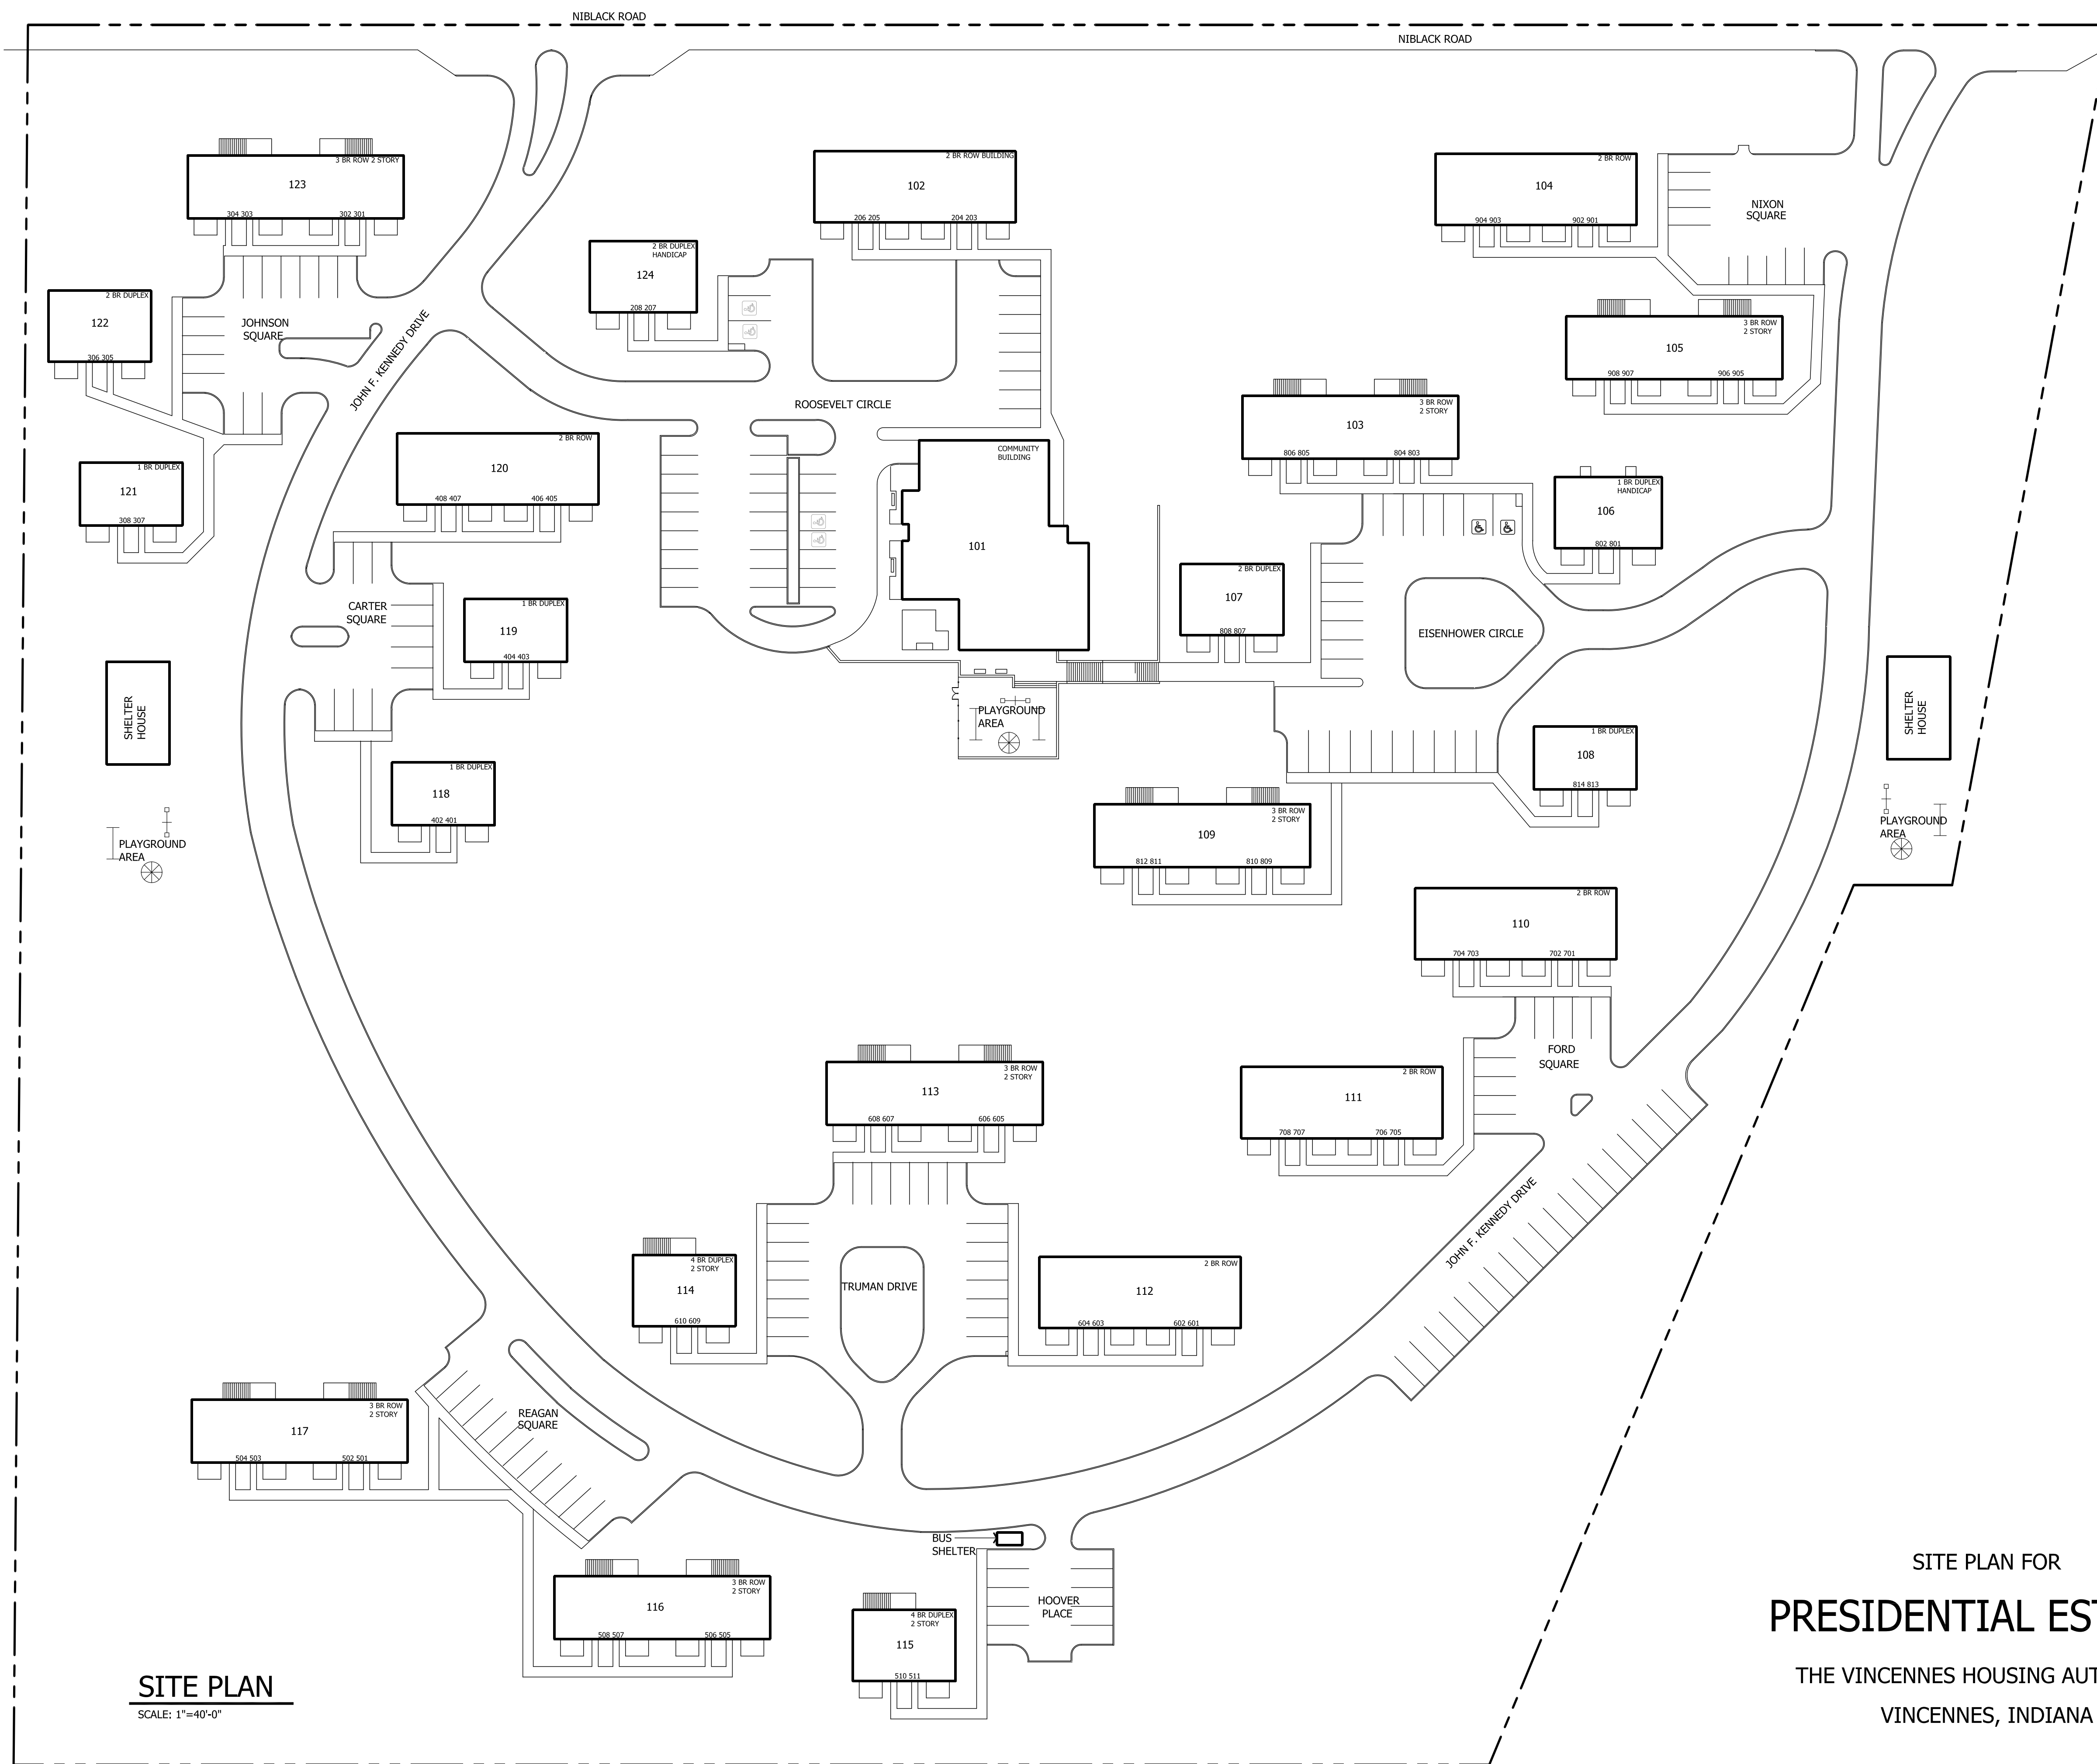

SITE PLAN
 SCALE: 1"=40'-0"

SITE PLAN FOR
PRESIDENTIAL ESTATES
 THE VINCENNES HOUSING AUTHORITY
 VINCENNES, INDIANA